

## SCANDINAVIAN HOMES LTD.

### HIBERNIA 164 LLP

Super Passive

Lars & Linda Pettersson  
Toreeny, Moycullen, Co.Galway




Please note :


To print to scale when printing from Adobe Acrobat please ensure that in the 'Print' window 'Page Scaling' is set to 'None'.

*Revision 2008-10-01*



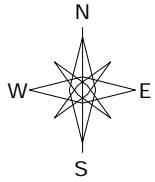

# HIBERNIA 164 LLP

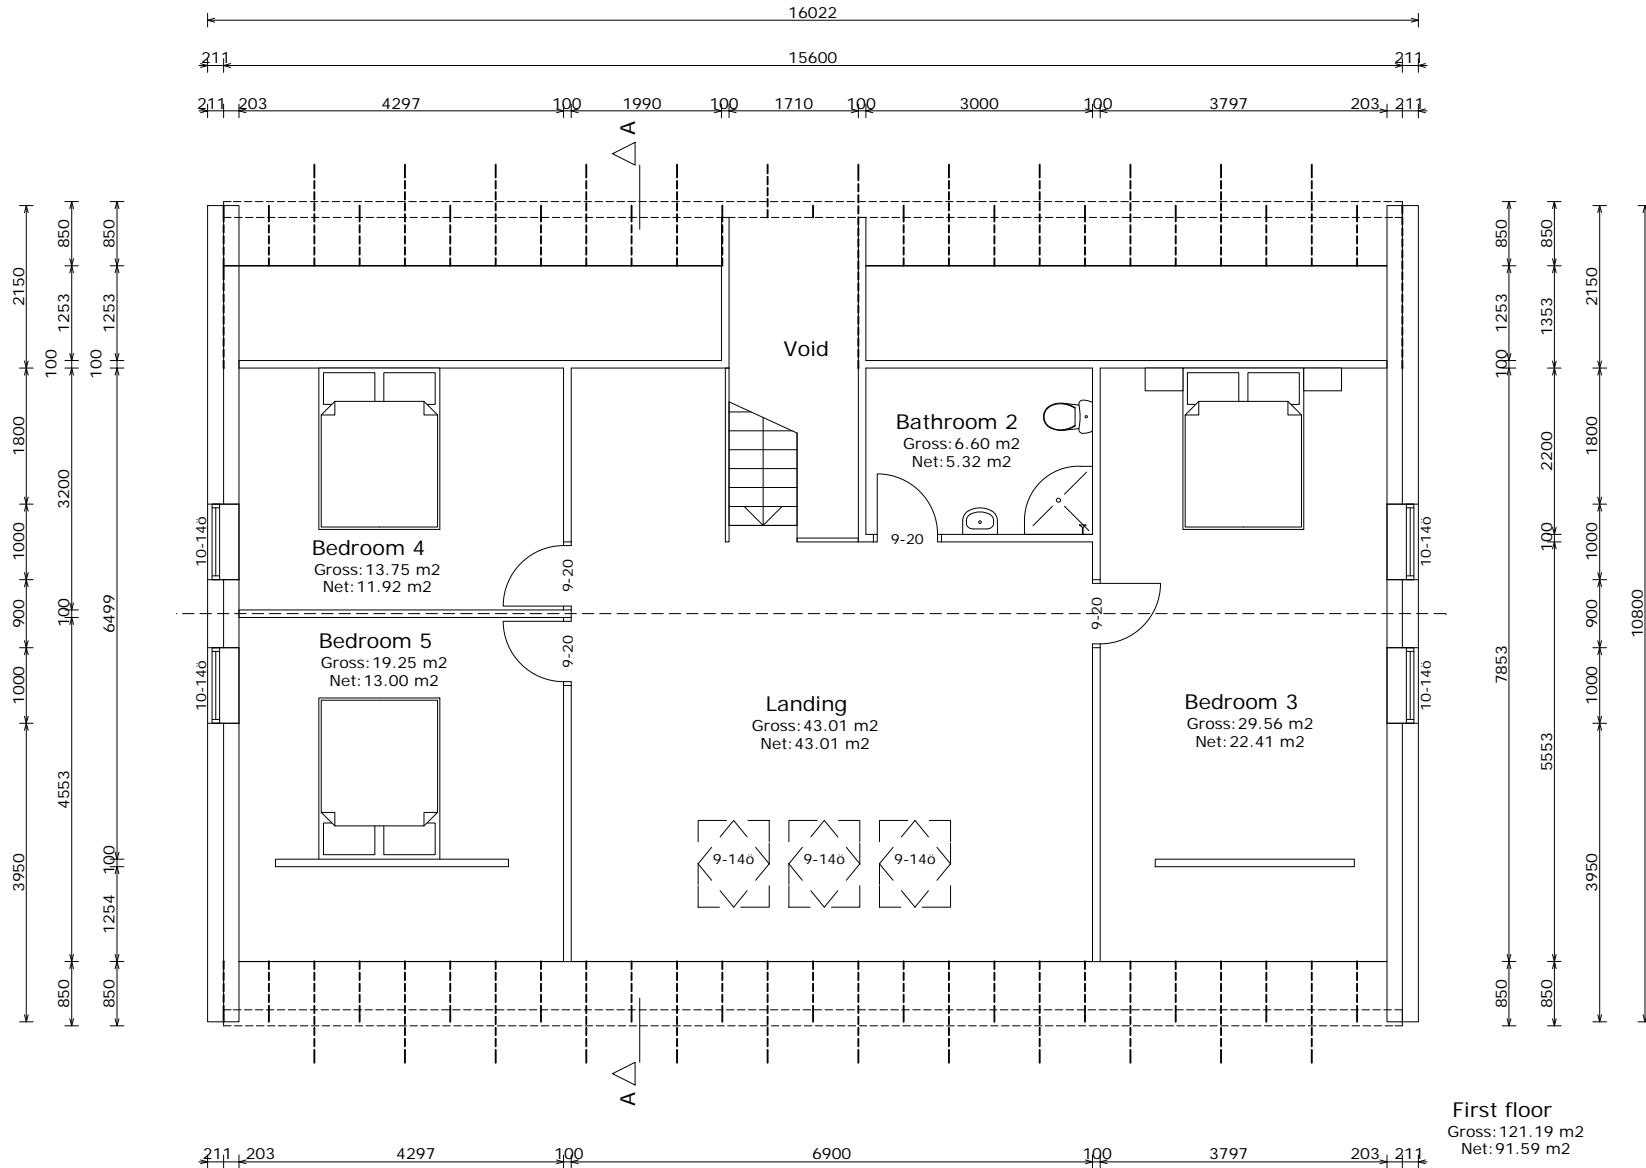

First floor  
Gross: 121.19 m<sup>2</sup>  
Net: 91.59 m<sup>2</sup>



SCALE 1:100

www.scanhome.ie

Super Passive

 <b>SCANDINAVIAN HOMES LTD.</b>	
Moycullen, Galway, Ireland Tel: 091-555 808 087-2414808 Fax: 091-555 808	Skottegatan 15, Lysekil, Sweden Tel: 0523-10820, 611161 Fax: 0523-611161
H164LLP Lars & Linda Pettersson Toreeny, Moycullen, Co.Galway	Peter Lohr (BArch)
Drawing: First floor plan	REV: 2008-10-01

Sarking Layout for:  
A089, B117, N135, H164

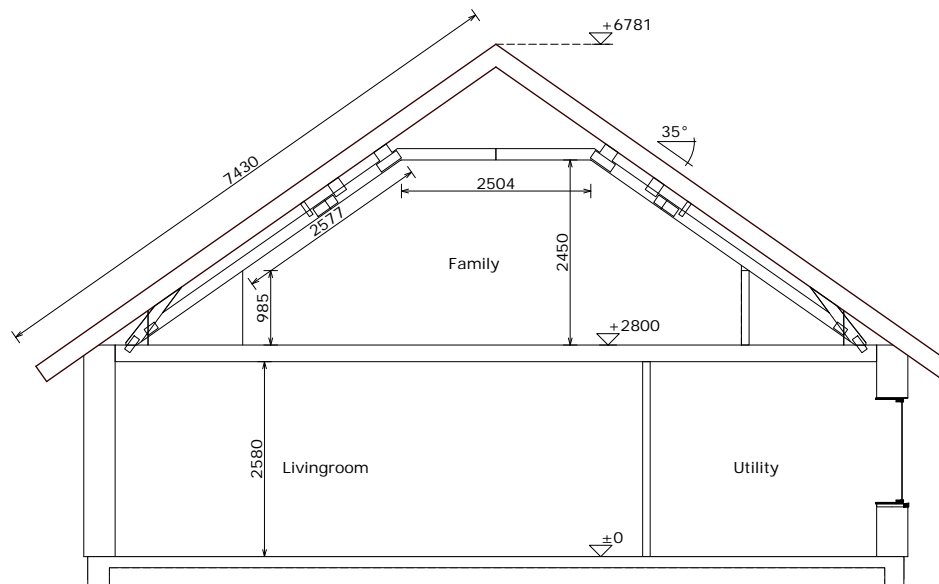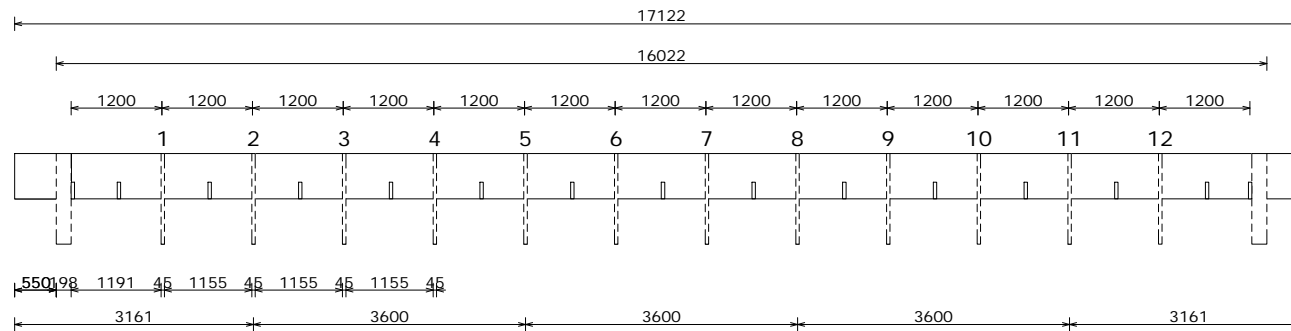

Section A-A

Schematic section only - for dimensions and details please refer to the Standard section

Walls	<b>External cladding:</b>	
	<input type="checkbox"/> Nordic panel (Timber finish)	<input checked="" type="checkbox"/> Blue-clad sheet (Plaster finish)
Walls	<b>External wall:</b>	<b>Internal partitions:</b>
	<input type="checkbox"/> 145mm (Low-energy)	<input type="checkbox"/> 70mm (Standard partition)
	<input type="checkbox"/> 145 + 45mm (Atlantica - near passive & passive)	<input checked="" type="checkbox"/> 95mm (Standard partition)
	<input type="checkbox"/> 145 + 70mm (Near passive & passive)	<input type="checkbox"/> 70 + 70mm (Party wall - between apartments)
	<input checked="" type="checkbox"/> 145 + 120 + 70mm (Super passive) <b>No PE in wall from factory</b>	
Roof	<b>Truss:</b>	<b>Type:</b>
	<input type="checkbox"/> Irish, webbed (All single storey houses)	<input checked="" type="checkbox"/> Standard (600mm overhang)
	<input type="checkbox"/> Swedish, attic (near passive - converted attic)	<input type="checkbox"/> Traditional (barged gables)
	<input type="checkbox"/> Swedish, attic 400 (Passive - converted attic)	<input type="checkbox"/> Short (300mm overhang)
	<input checked="" type="checkbox"/> Swedish, attic 500 (Super passive - converted attic)	<input type="checkbox"/> Hipped (600mm overhang)
Other details	<b>Pitch:</b>	<input type="checkbox"/> 30°
	<input type="checkbox"/> 35°	<input checked="" type="checkbox"/> 35°
	<input type="checkbox"/> 40°	<input type="checkbox"/> 45°
	<input type="checkbox"/> 45°	
	<b>Sill:</b>	45x145mm T
	<b>Stud:</b>	45x145mm
	<b>Internal sheet:</b>	13mm gipsium board
	<b>External sheet:</b>	9mm k-masonite
	<b>Mouse-Stopper:</b>	longsides
	<b>Connections:</b>	coach bolts
<b>Lining:</b>	supply only	
<b>Insulation:</b>	145mm Rockwool	
<b>Gable ends insulation:</b>	supply only	
<b>Flashing:</b>	black	
<b>Architrave under:</b>	no	

SCALE 1:100

www.scanhome.ie



**SCANDINAVIAN HOMES LTD.**

Moycullen, Galway, Ireland Tel: 091-555 808  
087-2414808  
Fax: 091-556 808

Skottegatan 15, Lysekil, Sweden  
Tel: 0523-10820, 611161  
Fax: 0523-611161

H164LLP Lars & Linda Pettersson  
Toreeny, Moycullen, Co.Galway



Peter Lohr (BArch)

Drawing: Section A-A

REV: 2008-10-01

Super Passive

# HIBERNIA 164 LLP

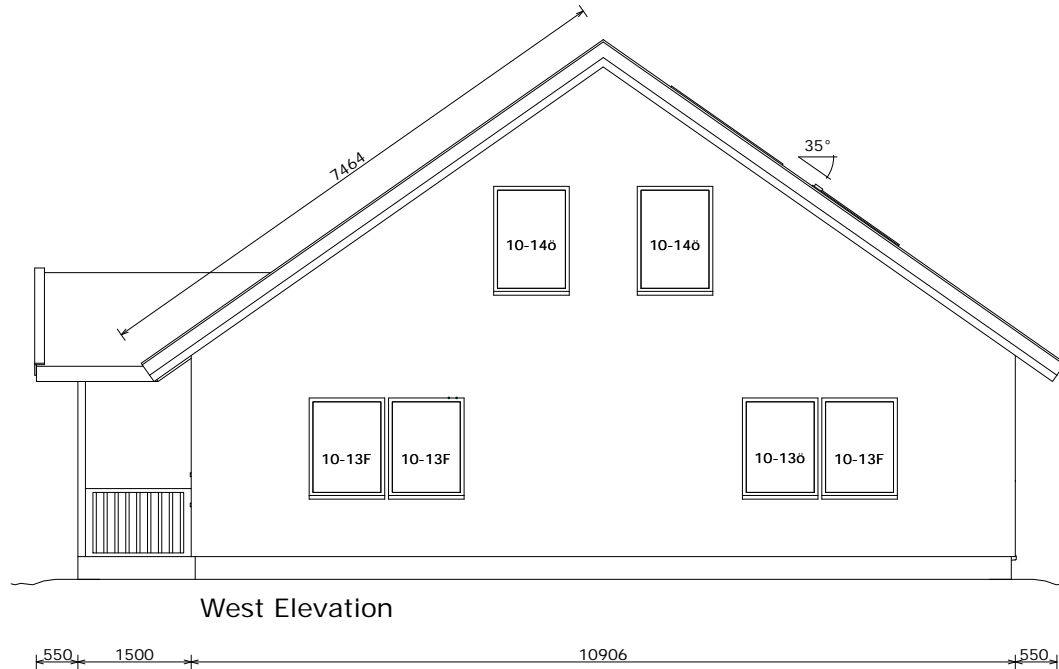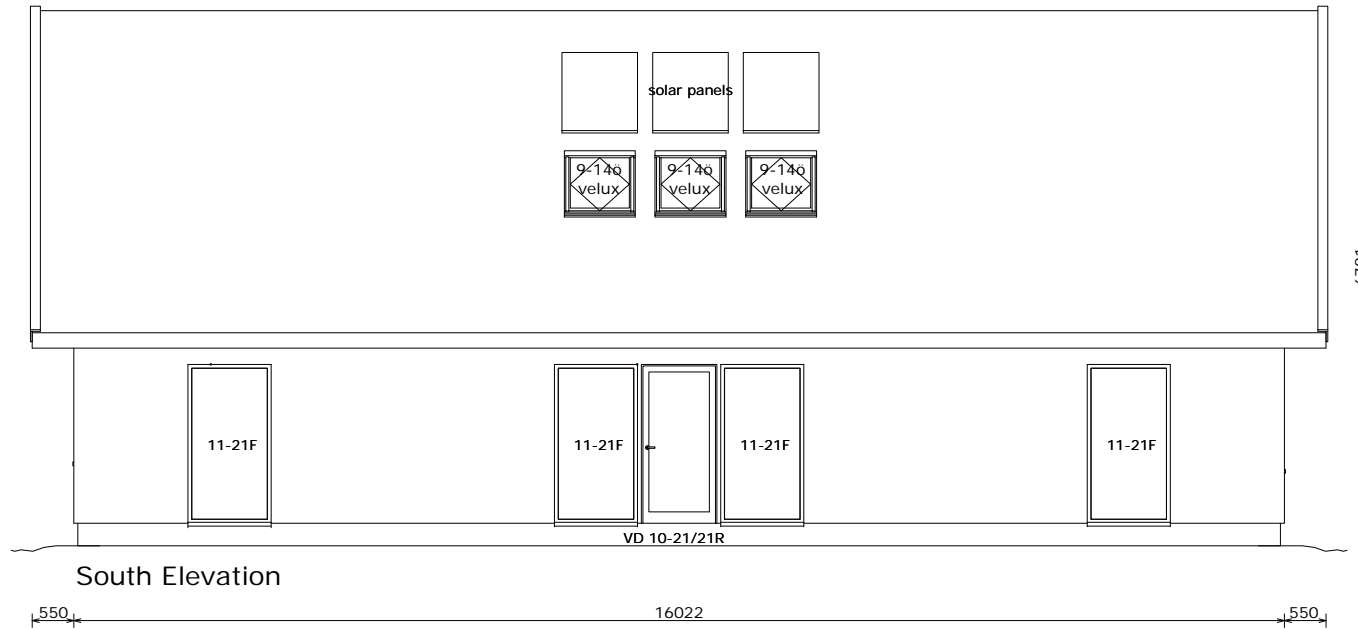

Finishes:

- ROOF: black tiles/slates
- WALLS: plaster
- BARGES/SOFFITS/WINDOWS: exterior painted timber

SCALE 1:100 [www.scanhome.ie](http://www.scanhome.ie)

**SCANDINAVIAN HOMES LTD.**

Moycullen, Galway, Ireland Skottegatan 15, Lysekil, Sweden

Tel: 091-555 808 Tel: 0523-10820, 611161

087-2414808 Tel: 0523-10820, 611161

Fax: 091-556 808 Fax: 0523-611161

---


H164LLP Lars & Linda Pettersson Peter Lohr (BArch)

Toreeny, Moycullen, Co.Galway

---


Super Passive Drawing: South & East Elevations REV: 2008-10-01

# HIBERNIA 164 LLP

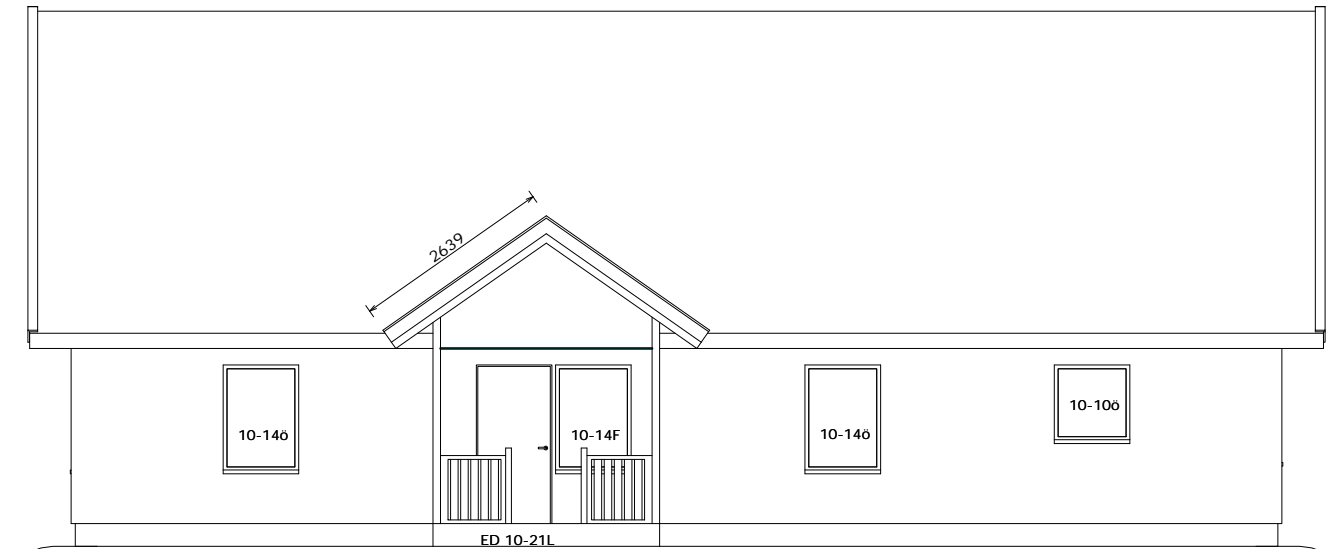

North Elevation

550 16022 551

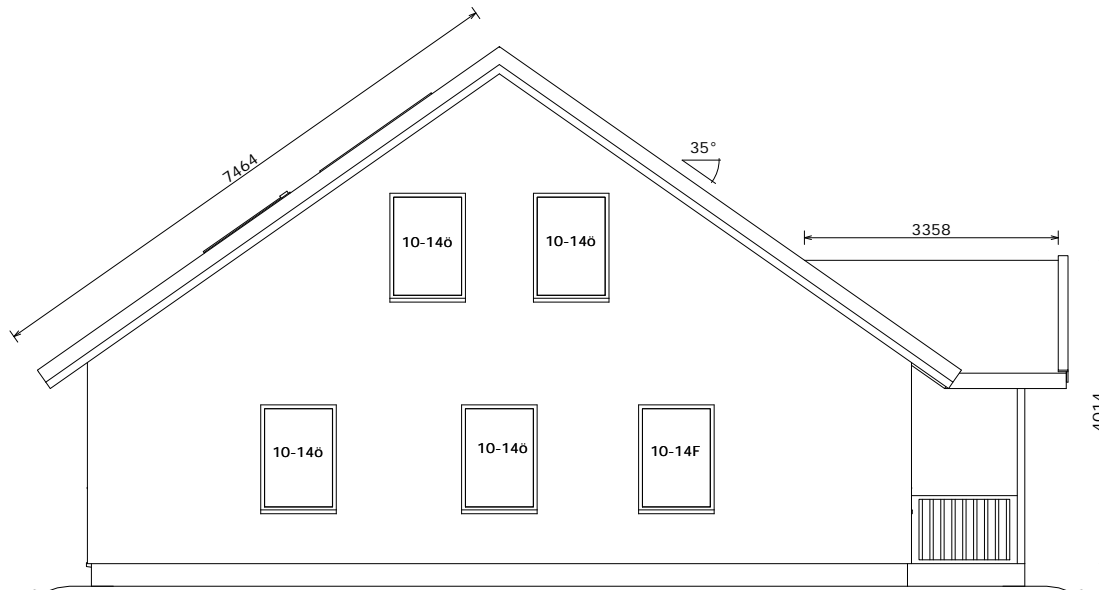

East Elevation

550 10906 550

Finishes:  
 ROOF: black tiles/slates  
 WALLS: plaster  
 BARGES/SOFFITS/WINDOWS:  
 exterior painted timber

SCALE 1:100

[www.scanhome.ie](http://www.scanhome.ie)



**SCANDINAVIAN HOMES LTD.**

Moycullen, Galway, Ireland Skottegatan 15, Lysekil, Sweden  
 Tel: 091-555 808 Tel: 087-2414808 Tel: 0523-10820, 611161  
 Fax: 091-556 808 Fax: 0523-611161

H164LLP Lars & Linda Pettersson  
 Toreeny, Moycullen, Co.Galway

Peter Lohr (BArch)

Super Passive Drawing: North & West Elevations

REV: 2008-10-01



Super Passive

<a href="http://www.scanhome.ie">www.scanhome.ie</a>	
 <b>SCANDINAVIAN HOMES LTD.</b>	
Moycullen, Galway, Ireland Tel: 091-555 808 087-2414808 Fax: 091-556 808	Skottegatan 15, Lysekil, Sweden Tel: 0523-10820, 611161 Fax: 0523-611161
H164LLP Lars & Linda Pettersson Toreeny, Moycullen, Co.Galway	Peter Lohr (BArch)
Drawing: Perspective View	REV: 2008-10-01