

Section A-A

Schematic section only - for dimensions and details please refer to the Standard section

SCALE 1:100

www.scanhome.ie




SCANDINAVIAN HOMES LTD

Moycullen, Galway, Ireland	Skottegatan 15, Lysekil, Sweden
Tel: 091-555 808	Tel: 0523-10820, 611161
087-2414808	
Fax: 091-556 808	Fax: 0523-611161


N177TEW	#Client	Peter Lohr (BArch)
#Street		

Drawing: Section A-A	REV: 2007-02-08
----------------------	-----------------

Fully Passive

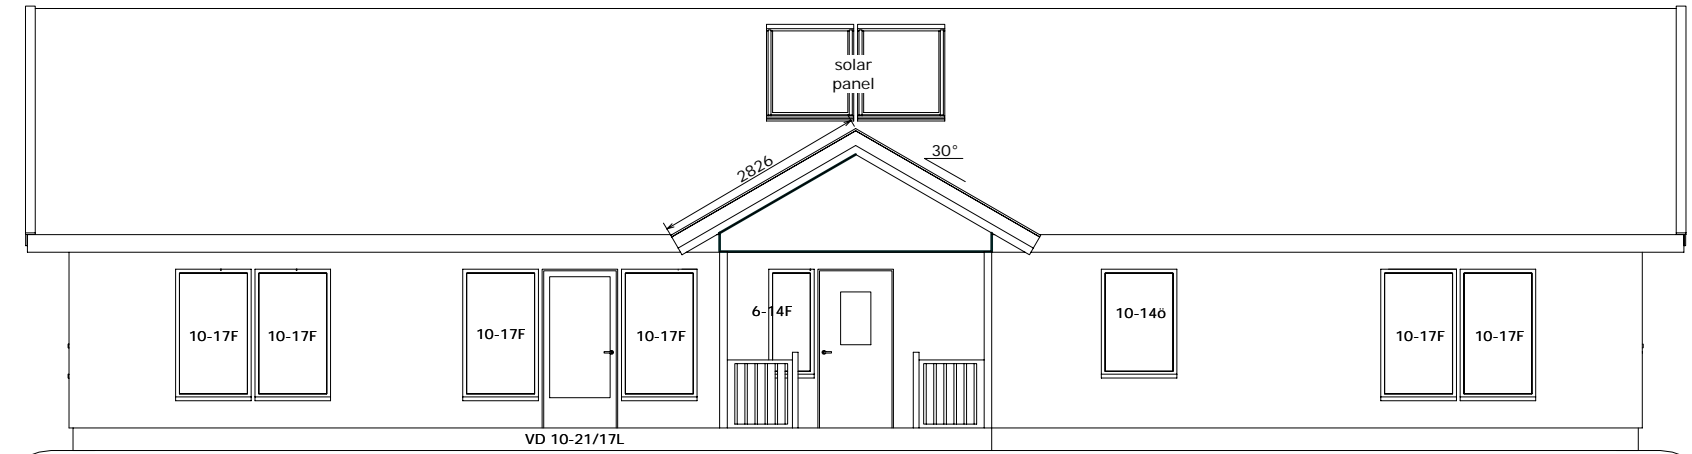

South Elevation

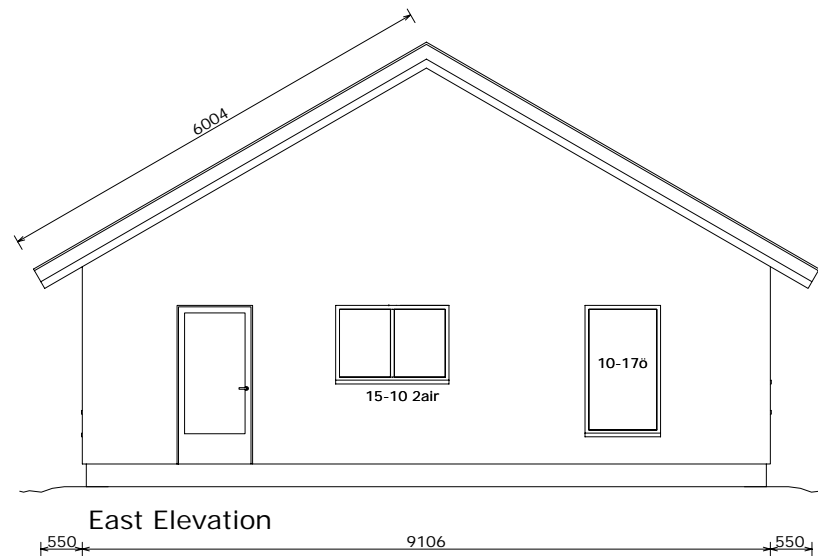

East Elevation

ö = openable window
 F = fixed window
 VD = Veranda Door
 ED = Entrance Door


all window sizes in dm
 (ie 10-17 is 1000x1700mm)
 top of window/door height is always 2100mm
 (ie 10-21/17R is 1000x2100mm/glazing only
 1700mm high, 400mm at bottom not glazed,
 Right-handed

windows where sill height is < 800mm above FFL
 need to have internal safety bars up to that height


SCALE 1:100

www.scanhome.ie


Fully Passive

 SCANDINAVIAN HOMES LTD	
Moycullen, Galway, Ireland Tel: 091-555 808 087-2414808 Fax: 091-556 808	Skottegatan 15, Lysekil, Sweden Tel: 0523-10820, 611161 Fax: 0523-611161
N177TEW	#Client
#Street	Peter Loehr (BArch)
Drawing: South & East Elevations	
REV: 2007-02-08	

NORDICA 177 TEW

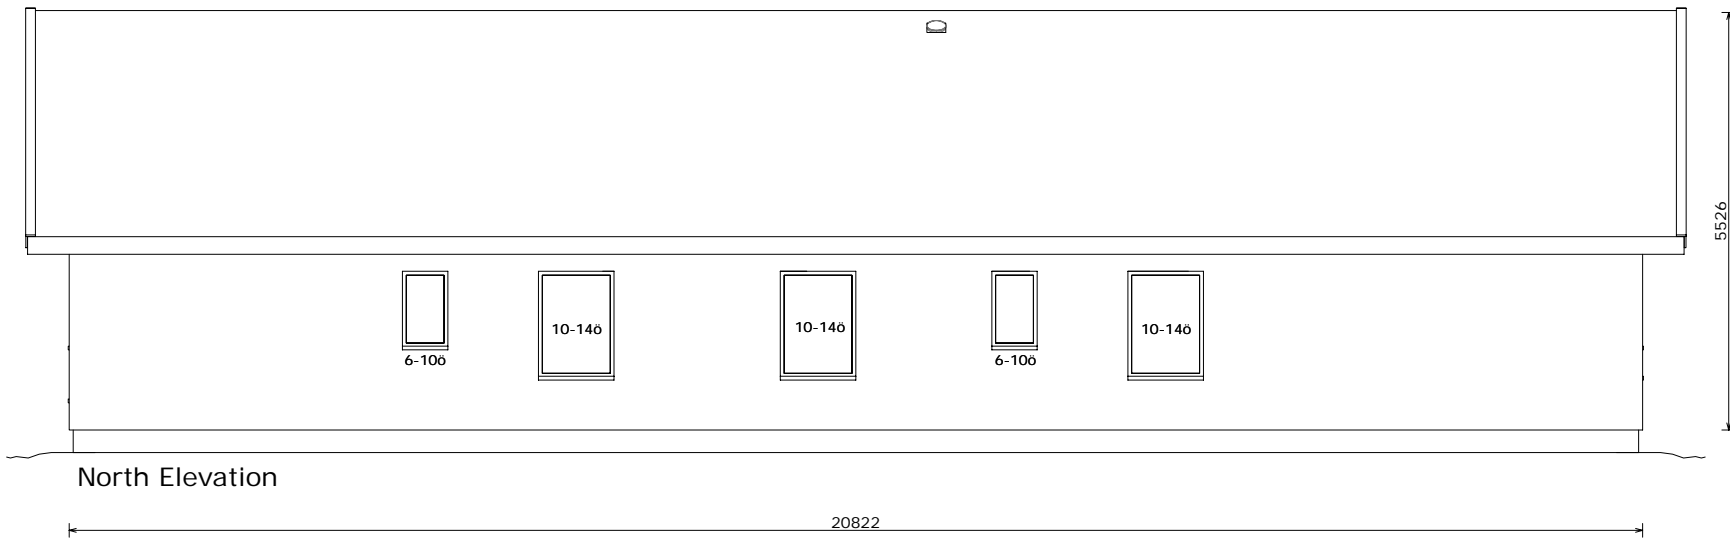

North Elevation

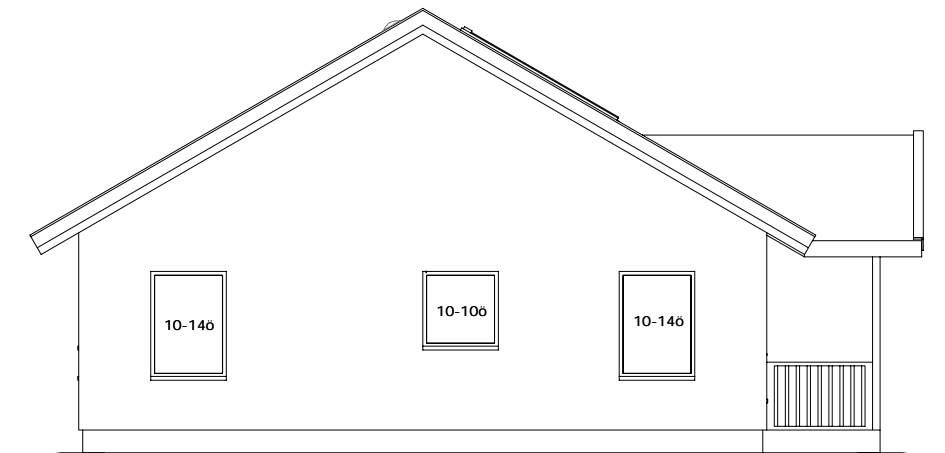

West Elevation

ROOF: black tiles/slates
 WALLS: plaster finish
 BARGES/SOFFITS/WINDOWS: exterior painted timber

ø = openable window
 F = fixed window
 VD = Veranda Door
 ED = Entrance Door


all window sizes in dm
 (ie 10-17 is 1000x1700mm)
 top of window/door height is always 2100mm
 (ie 10-21/17R is 1000x2100mm/glazing only
 1700mm high, 400mm at bottom not glazed,
 Right-handed

windows where sill height is < 800mm above FFL
 need to have internal safety bars up to that height

SCALE 1:100

www.scanhome.ie


Fully Passive

 SCANDINAVIAN HOMES LTD		Skottegatan 15, Lysekil, Sweden
Moycullen, Galway, Ireland Tel: 091-555 808 087-2414808 Fax: 091-556 808		Tel: 0523-10820, 611161 Fax: 0523-611161
N177TEW	#Client	Peter Lohr (BArch)
#Street		
Drawing: North & West Elevations		REV: 2007-02-08

NORDICA 177 TEW



Fully Passive

www.scanhome.ie	
 SCANDINAVIAN HOMES LTD	
Moycullen, Galway, Ireland	Skottegatan 15, Lysekil, Sweden
Tel: 091-555 808	Tel: 0523-10820, 611161
087-2414808	Fax: 0523-611161
Fax: 091-556 808	
N177TEW #Client	Peter Lohr (BArch)
#Street	
Drawing: Perspective View	REV: 2007-02-08