


SECTION

PASSIVE HOUSES WITH SINGLE FLOOR

OBJECT: #Code


30°-45°

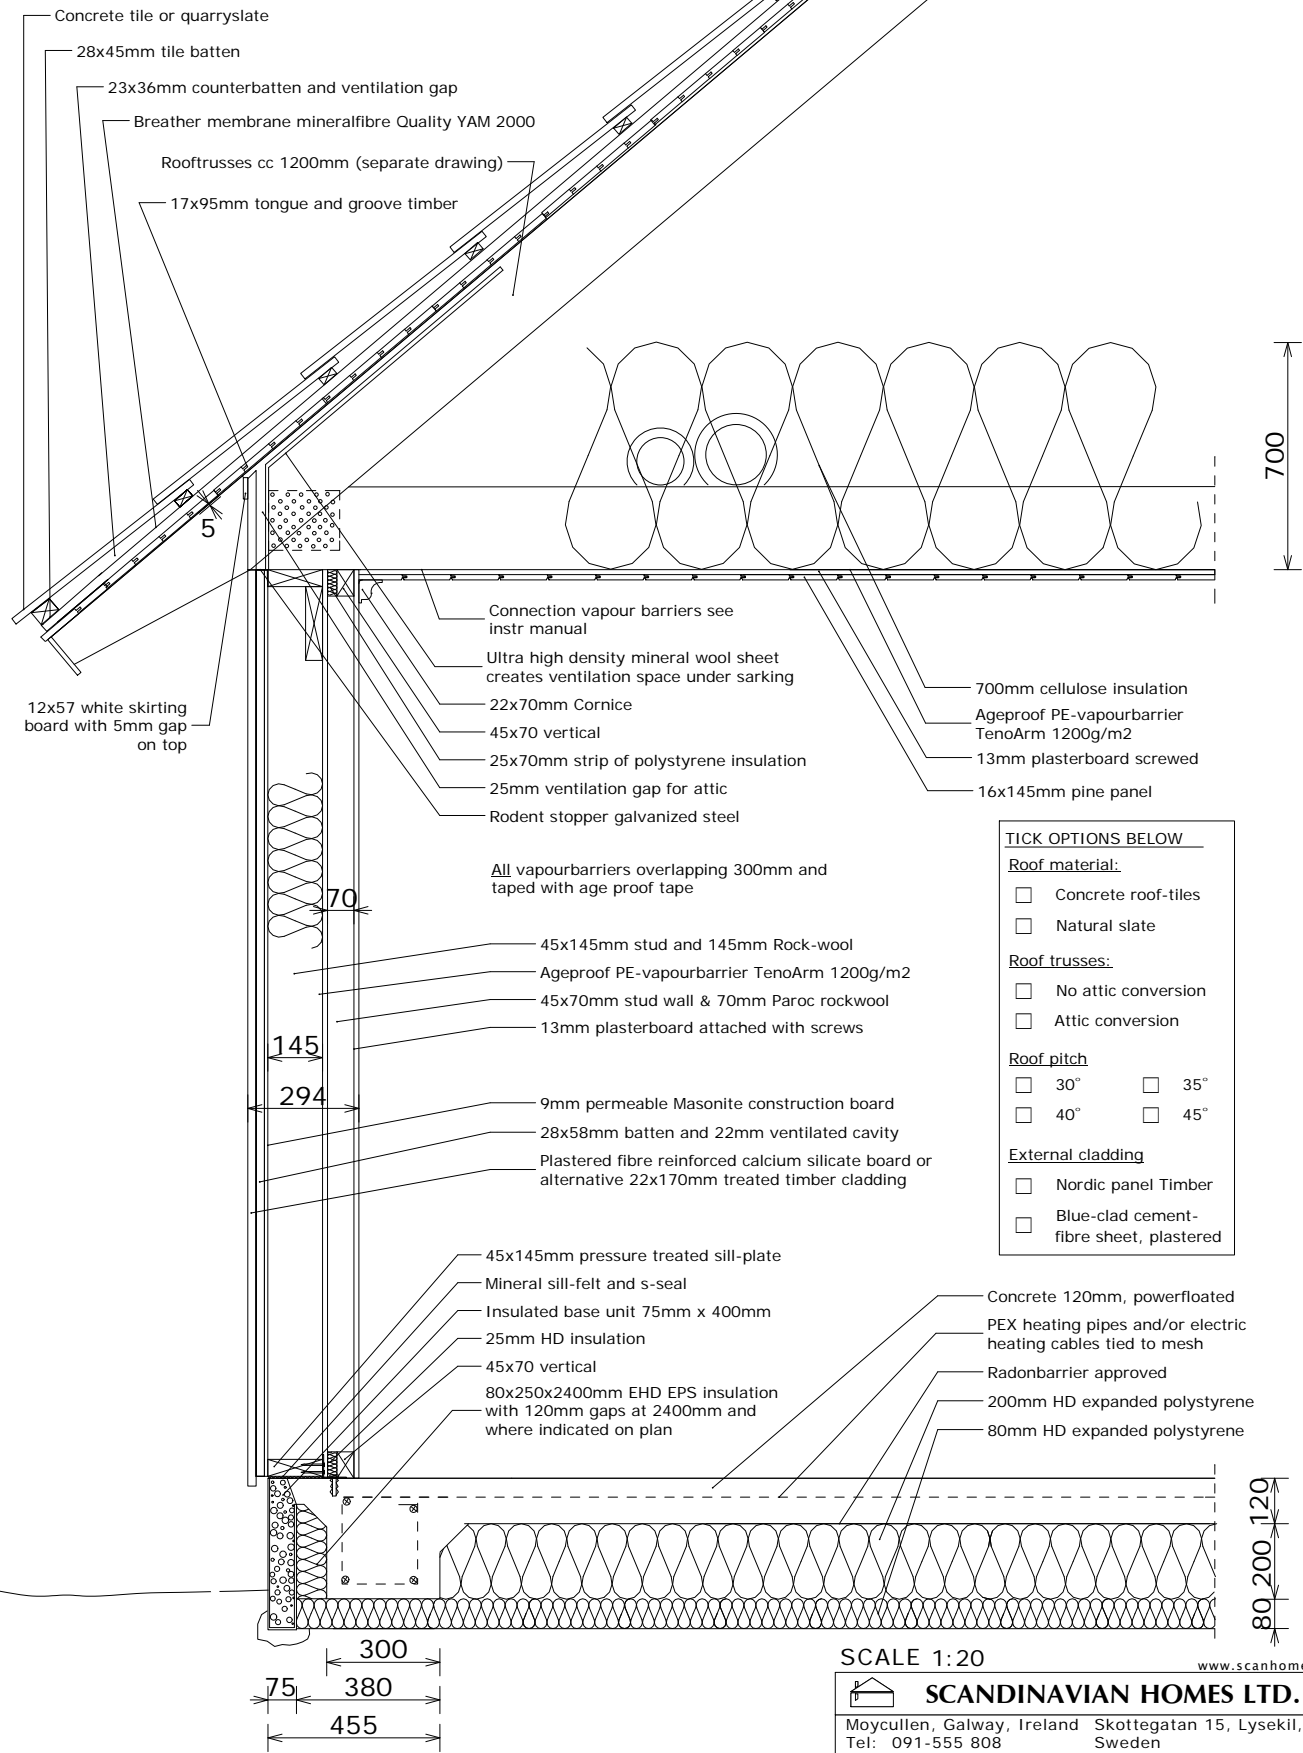

- TICK OPTIONS BELOW**
- Roof material:
- Concrete roof-tiles
 - Natural slate
- Roof trusses:
- No attic conversion
 - Attic conversion
- Roof pitch
- 30° 35°
 - 40° 45°
- External cladding
- Nordic panel Timber
 - Blue-clad cement-fibre sheet, plastered

SCALE 1:20

www.scanhome.ie

 SCANDINAVIAN HOMES LTD.	
Moycullen, Galway, Ireland Tel: 091-555 808 087-2414808 Fax: 091-556 808	Skottegatan 15, Lysekil, Sweden Tel: 0523-10820, 611161 Fax: 0523-611161
Passive Single Storey	Lars Pettersson
Drawing: Passive Single Storey	REV: 2009-03-26