
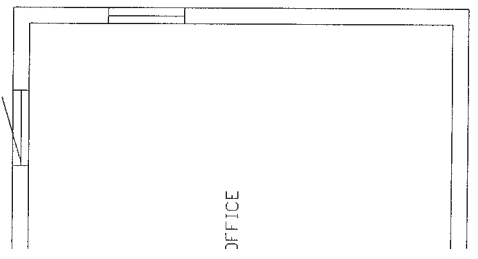


NORDICA 83 EXTENSION 14  
ATLANTICA 42 HIBERNIA 63

SHOWHOUSE

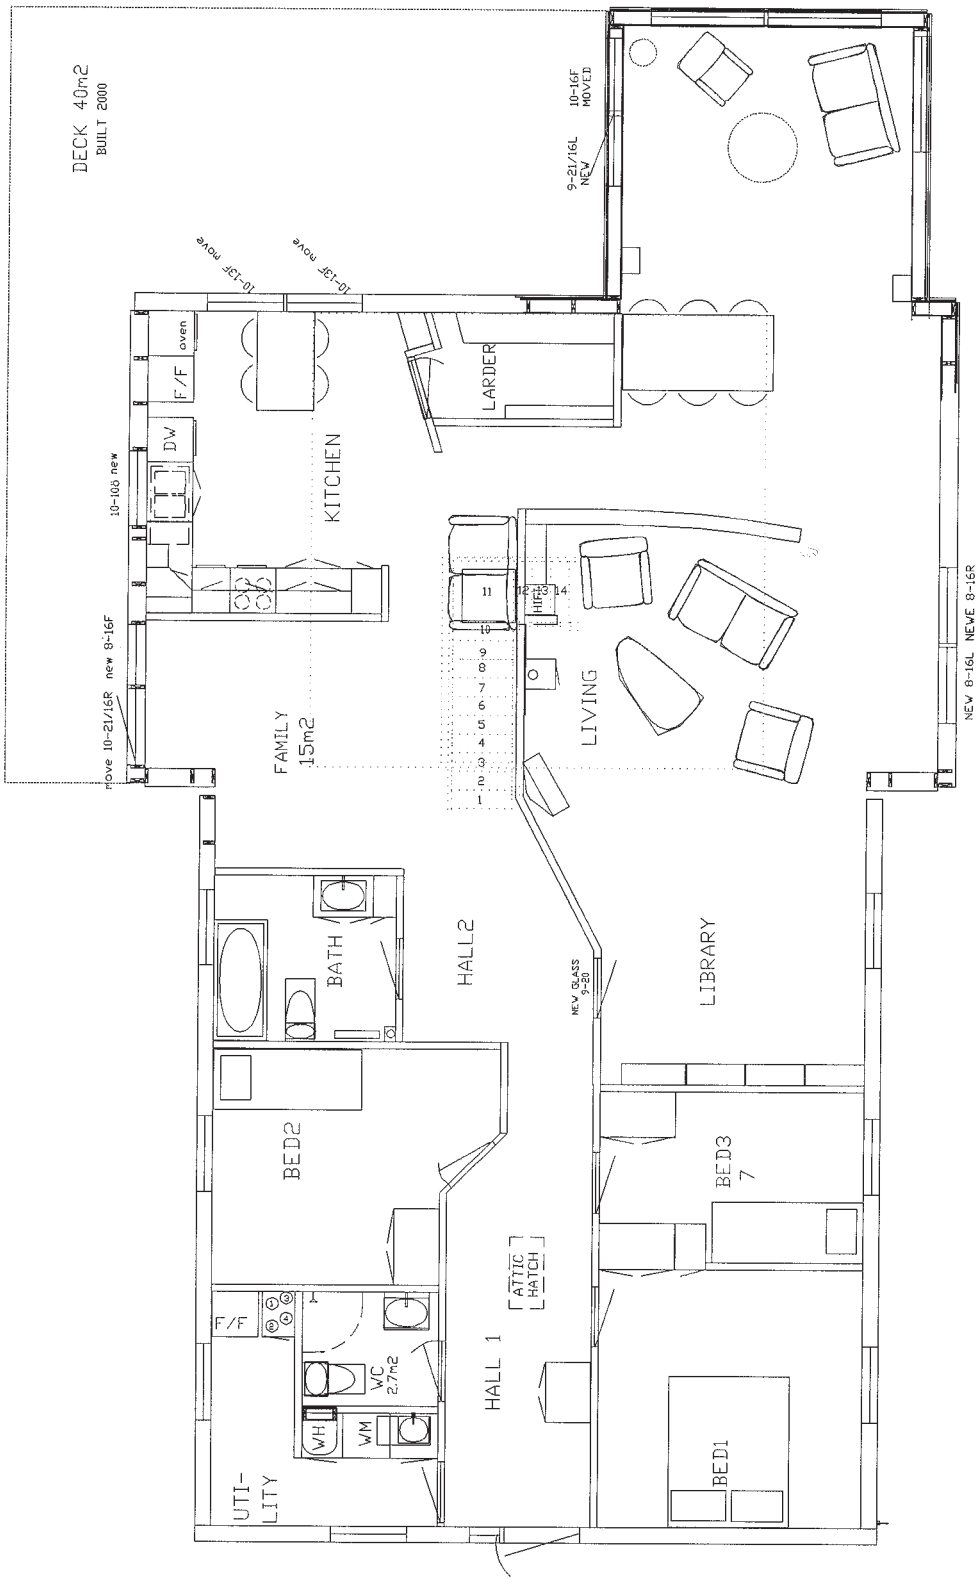

SCALE 1:100

SCANDINAVIAN HOMES LTD MOYCULLEN GALWAY IRELAND Ph 091-858008, 087-414808 Fx 091-858008	SCANDINAVIAN HOMES LTD Skottogaton 15 LYSEKIL SWEDEN Ph 0523-10820, 11161 Fx 0523-11161	1996-03-24 LARS PETTERSSON	REV # 2
DRAWING # NI60PLPL		EXTENSION OF NORDICA 80 WITH HIBERNIA 63	